


Brewery Site Plan

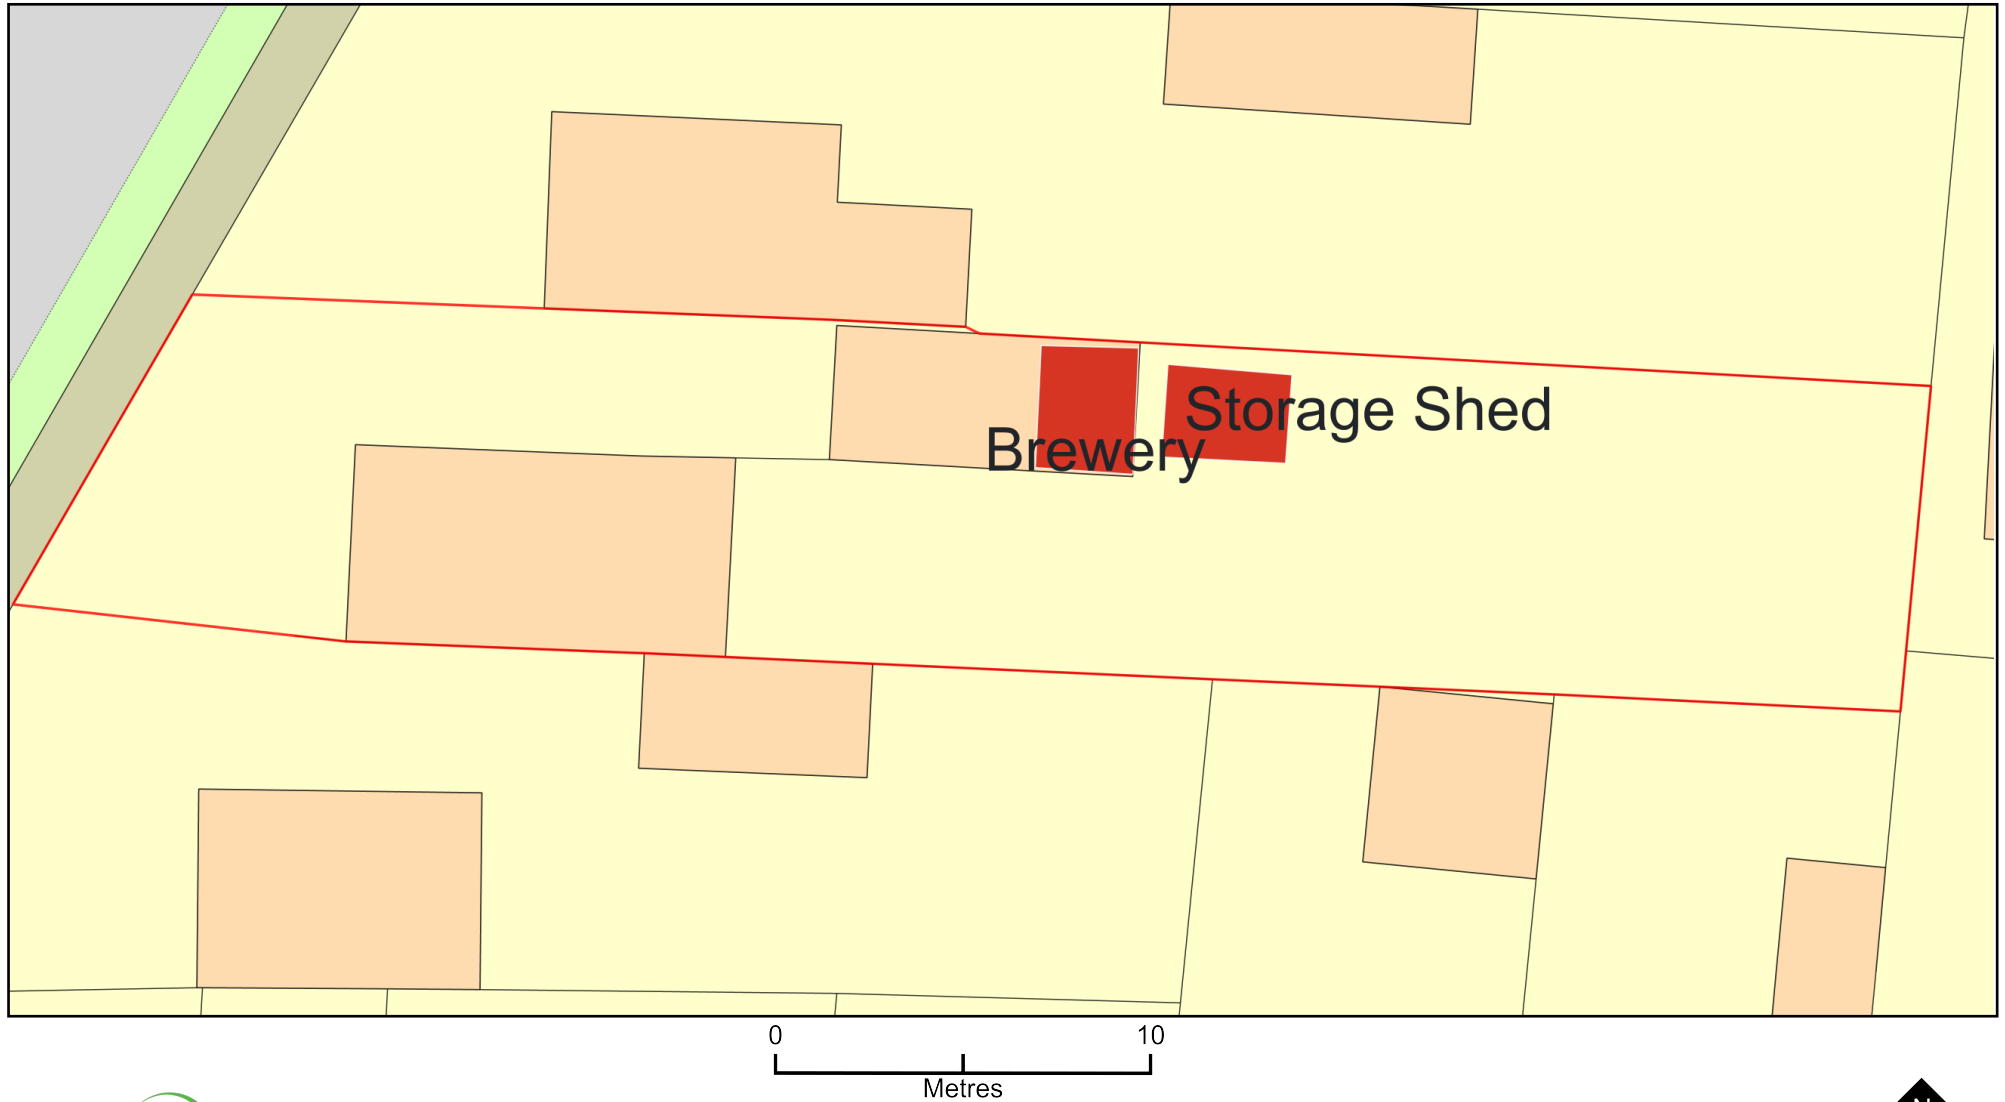

Plan Produced for: Brian Glover

Date Produced: 13 Mar 2026

Plan Reference Number: TQRQM26072113236812

Scale: 1:200 @ A4

© Crown copyright and database rights 2025 OS 100042766