



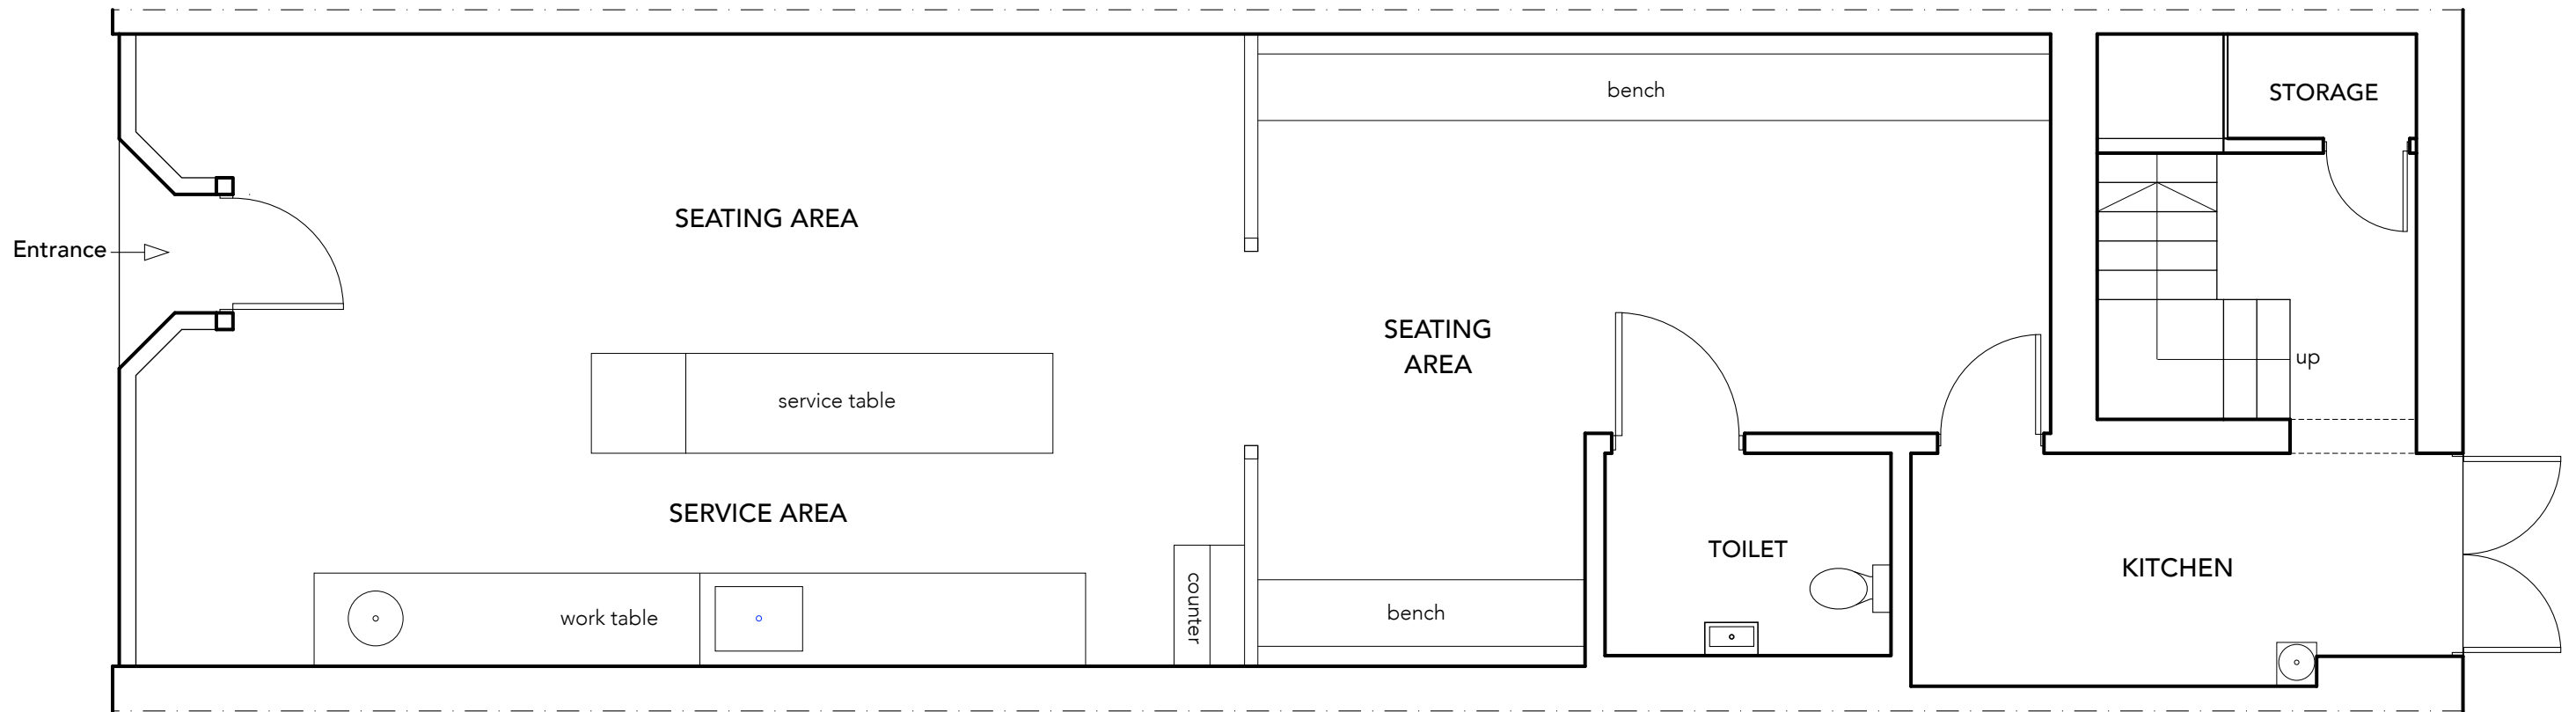

YKA&I

Suite 124, A & B Station Yard
Coombe Road
KT2 7AZ

www.ykai.co.uk
info@ykai.co.uk
07931 959 789

 

PROJECT
NR988

SITE ADDRESS
73A North Road
Guildford, GU1 4AW

DESCRIPTION
EXISTING
GROUND
FLOOR PLAN

DRAWING NO
001

SCALE
1:50 @A3

DRAWN BY
YK | MB

REVISION
A