


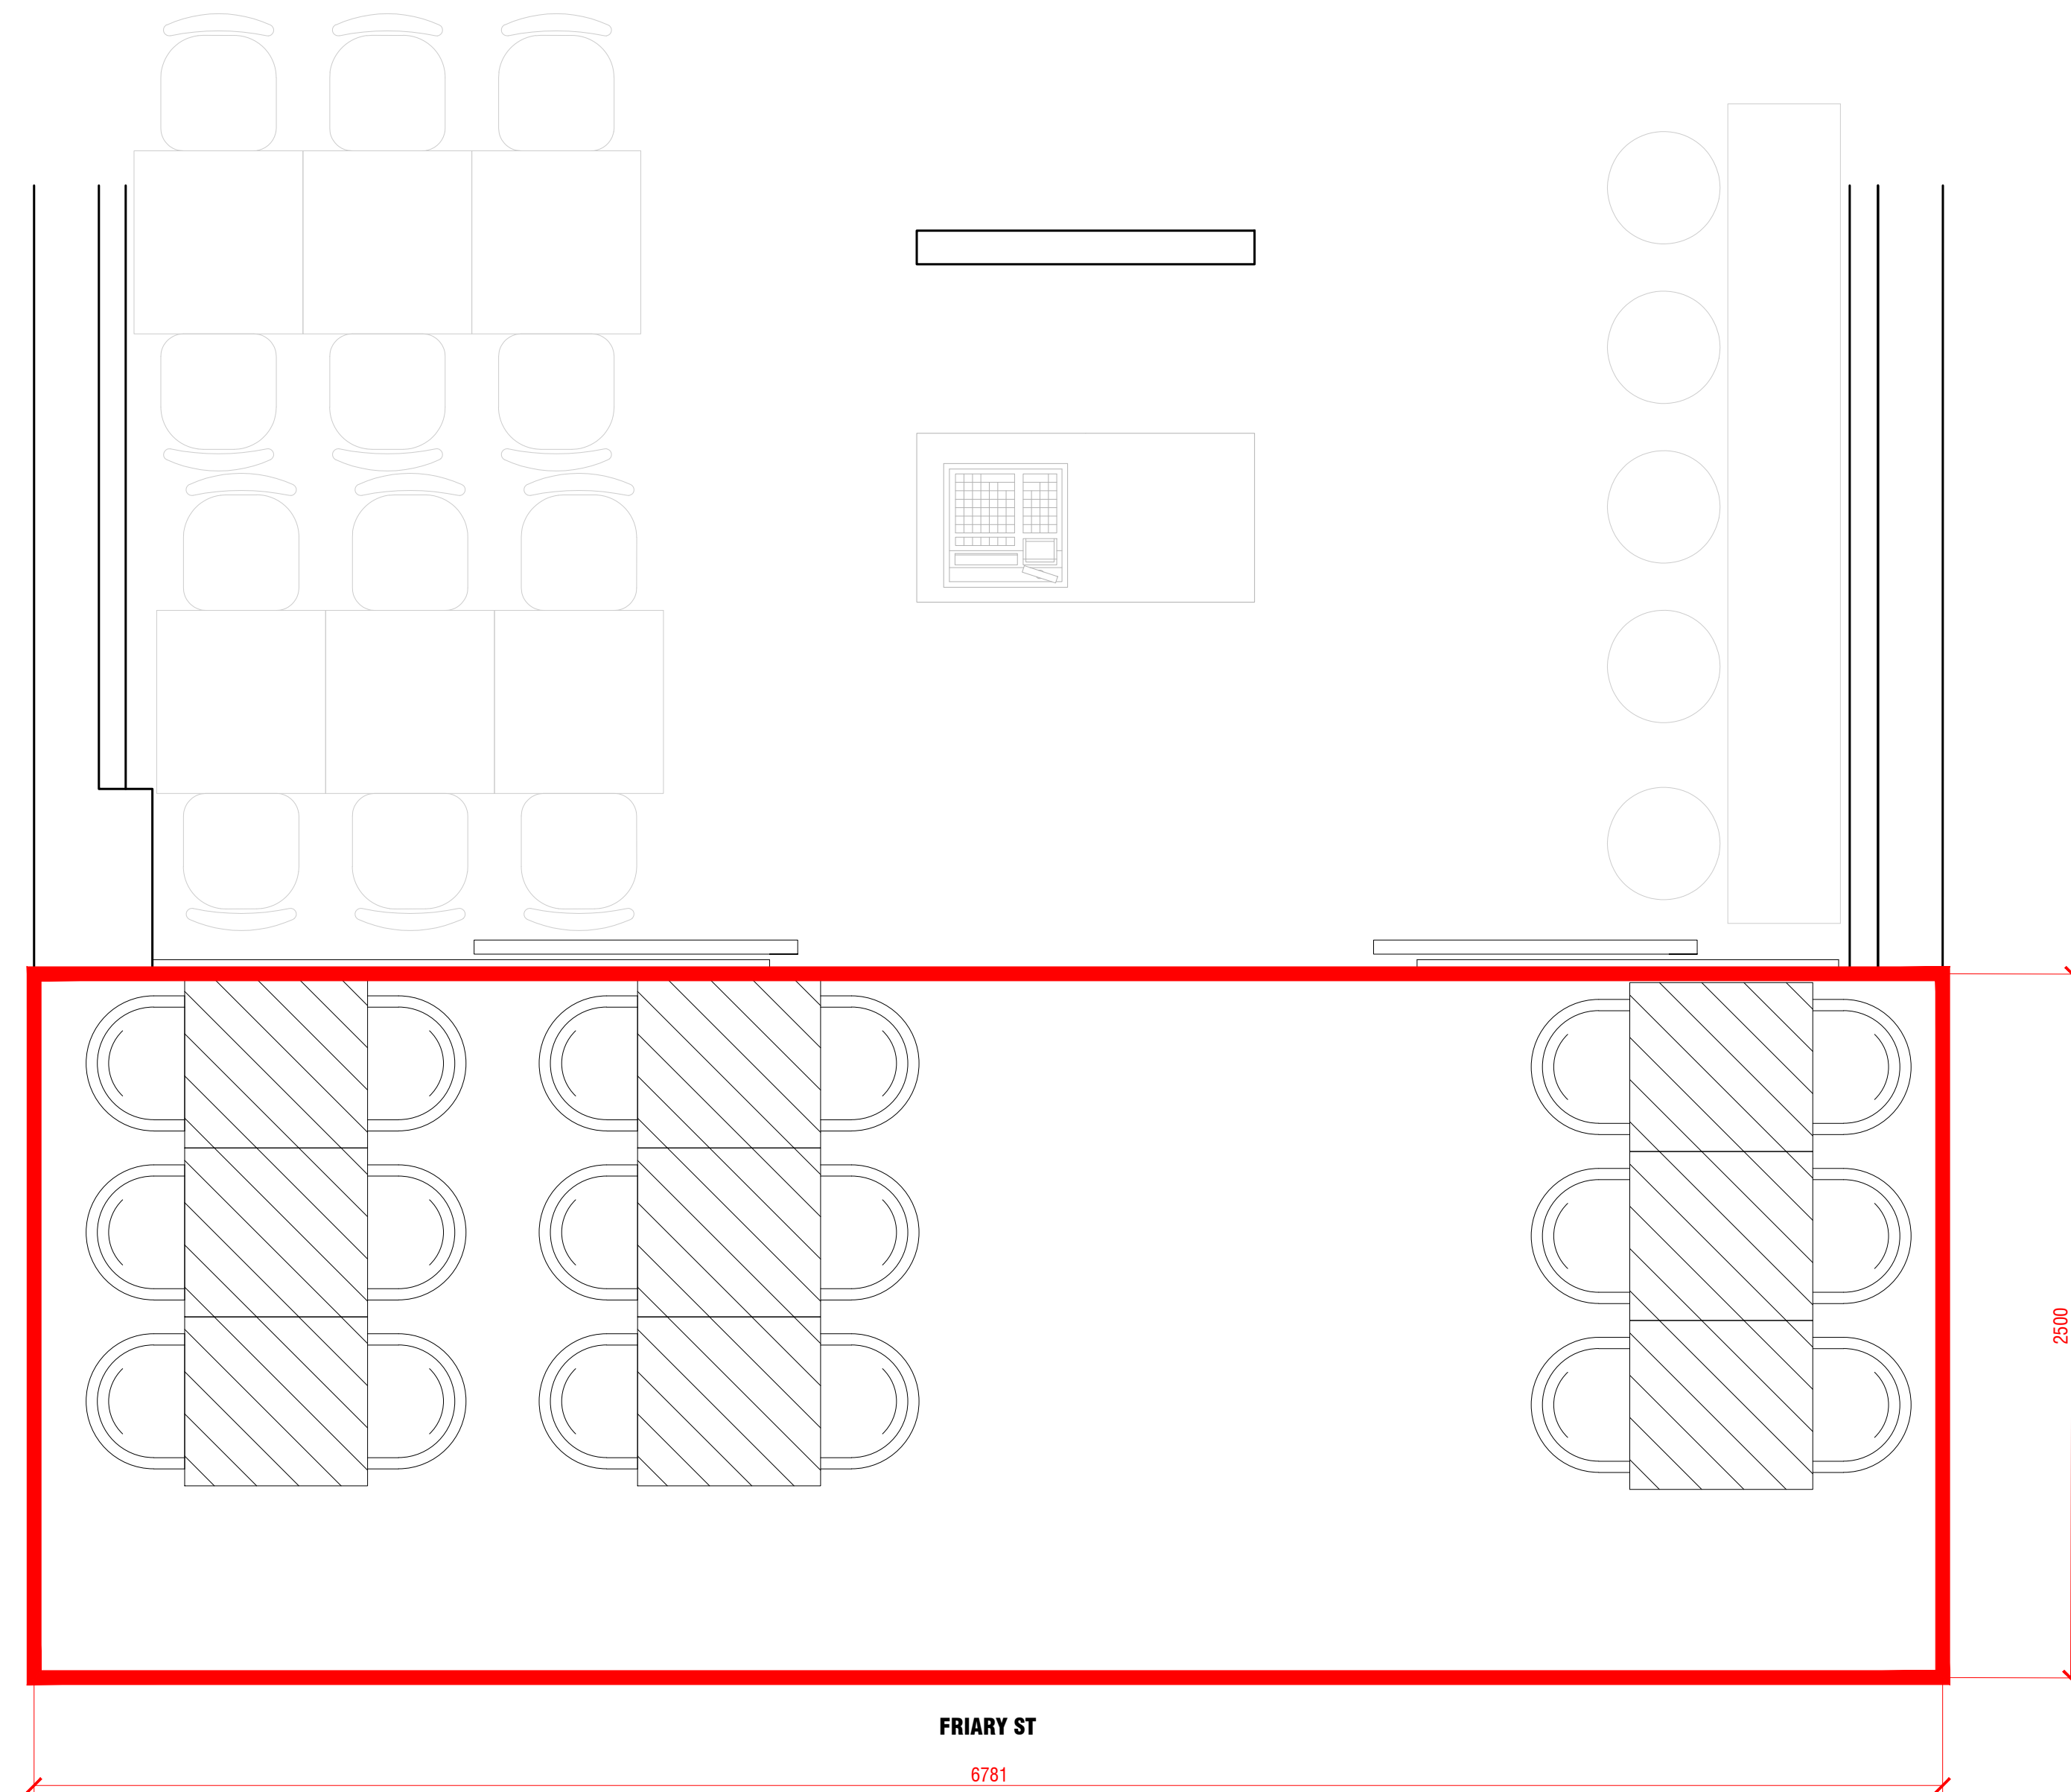

01 **GROUND FLOOR PLAN**
Scale 1:20




DENOTES "AREA OF
LICENSABLE ACTIVITY"



03 **LOCATION PLAN**
Scale 1:1250

PROPOSED TABLES: no.9
PROPOSED CHAIRS: no.18


Dimensions Table
(LxWxH): 650 x 600 x 720mm
Dimensions per Chair
(DxWxh): 510 x 460 x 830mm

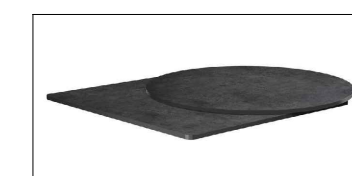

05 **TABLE TYPE**
Scale nts



02 **EXISTING PHOTO**
FRIARY ST
Scale nts

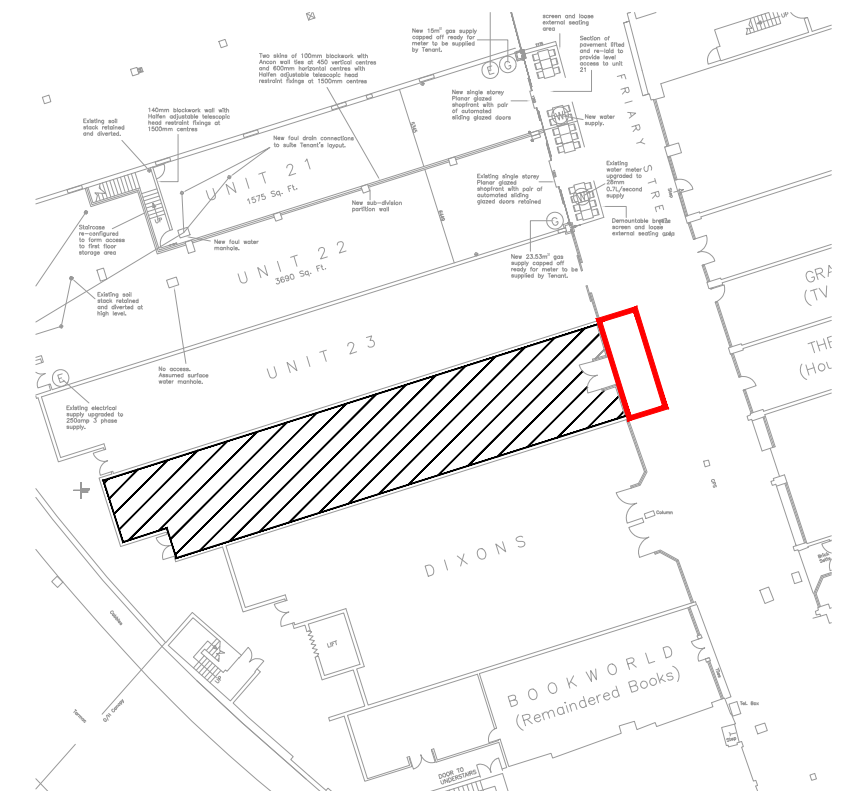

04 **BLOCK PLAN**
Scale 1:500



06 **CHAIR TYPE**
Scale nts