


Pedestrian Crossing

Each square = 1msq Rotunda Diameter = 11m

OPTION 12 - final

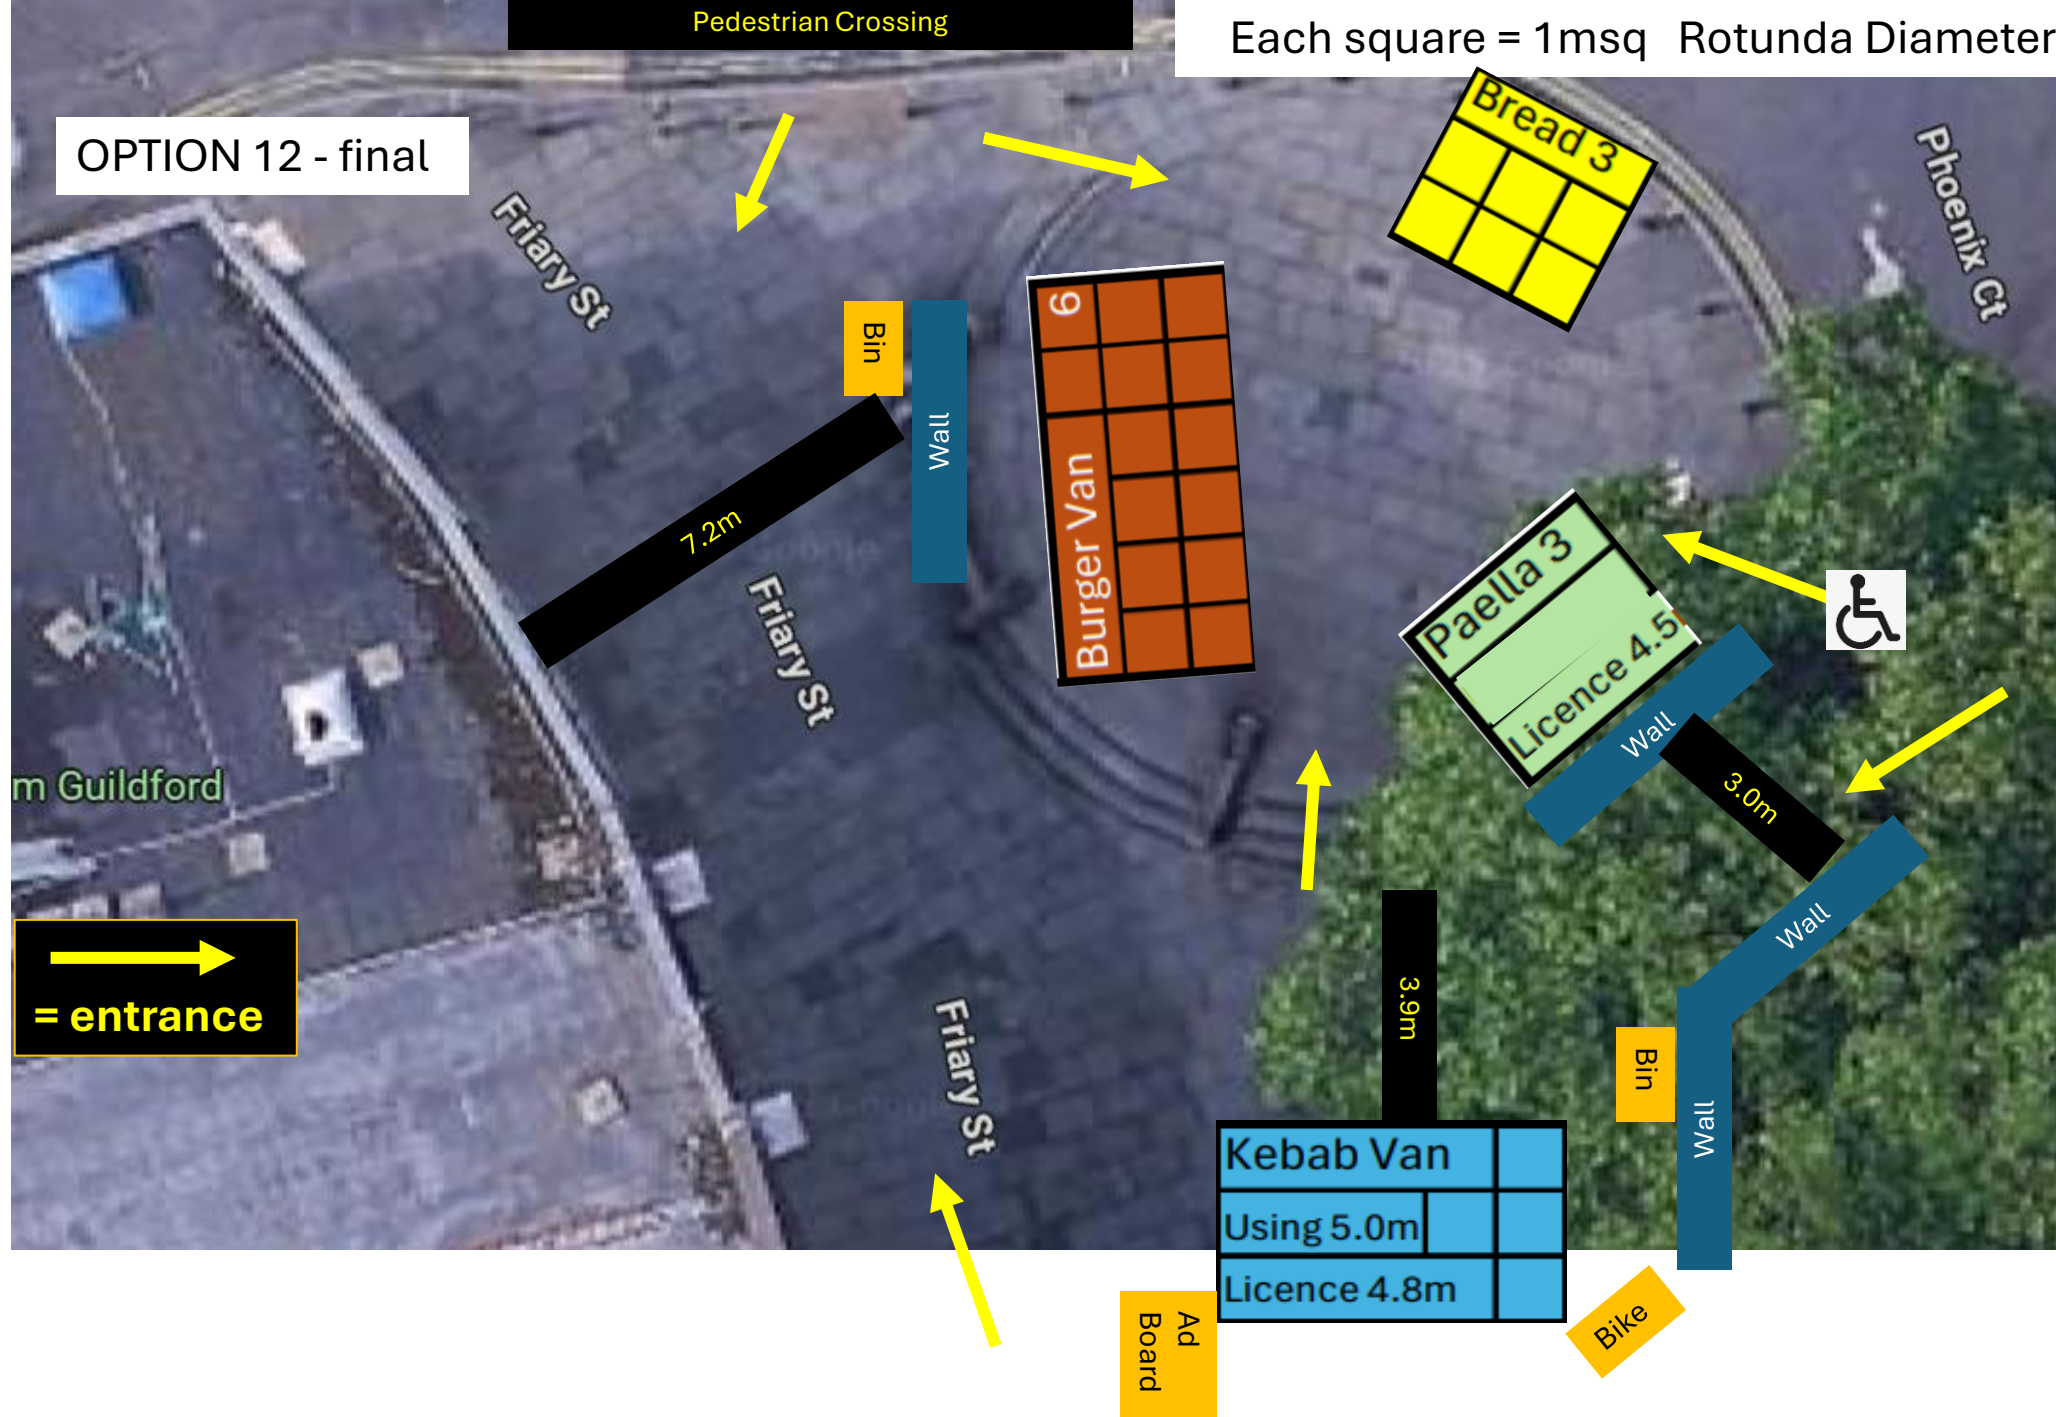

Pedestrian Crossing

Each square = 1msq Rotunda Diameter = 11m

OPTION 12 - alt

