


PROPOSED LICENCE PLAN

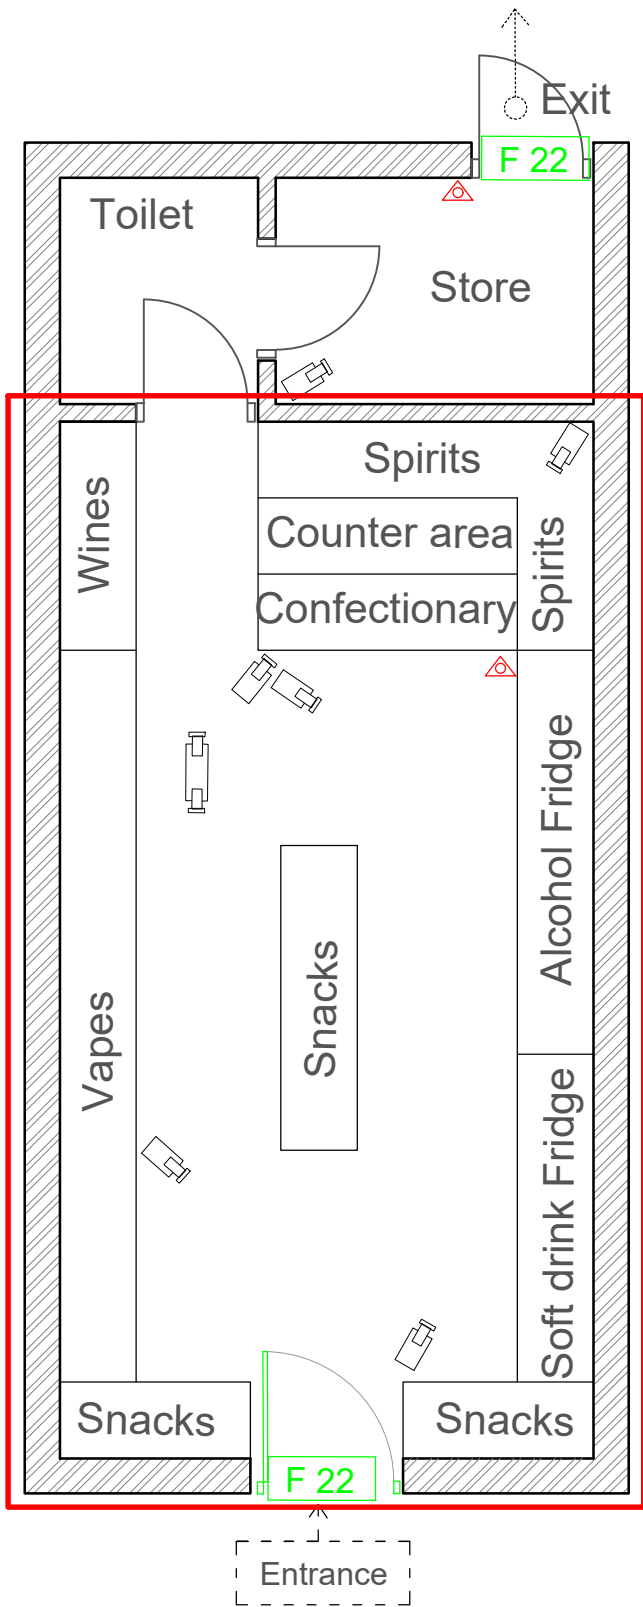

Property Address:

227 High St,
Guildford
GU1 3BJ

Drawing No. AC310 Date: 15/07/26

Key	Scale : 1:50	Paper : A4
	Fire Extinguisher	
	Fire Exit Signs	
	CCTV Cameras	
	Licensable Area	

CCTV Recordings 31 Days