



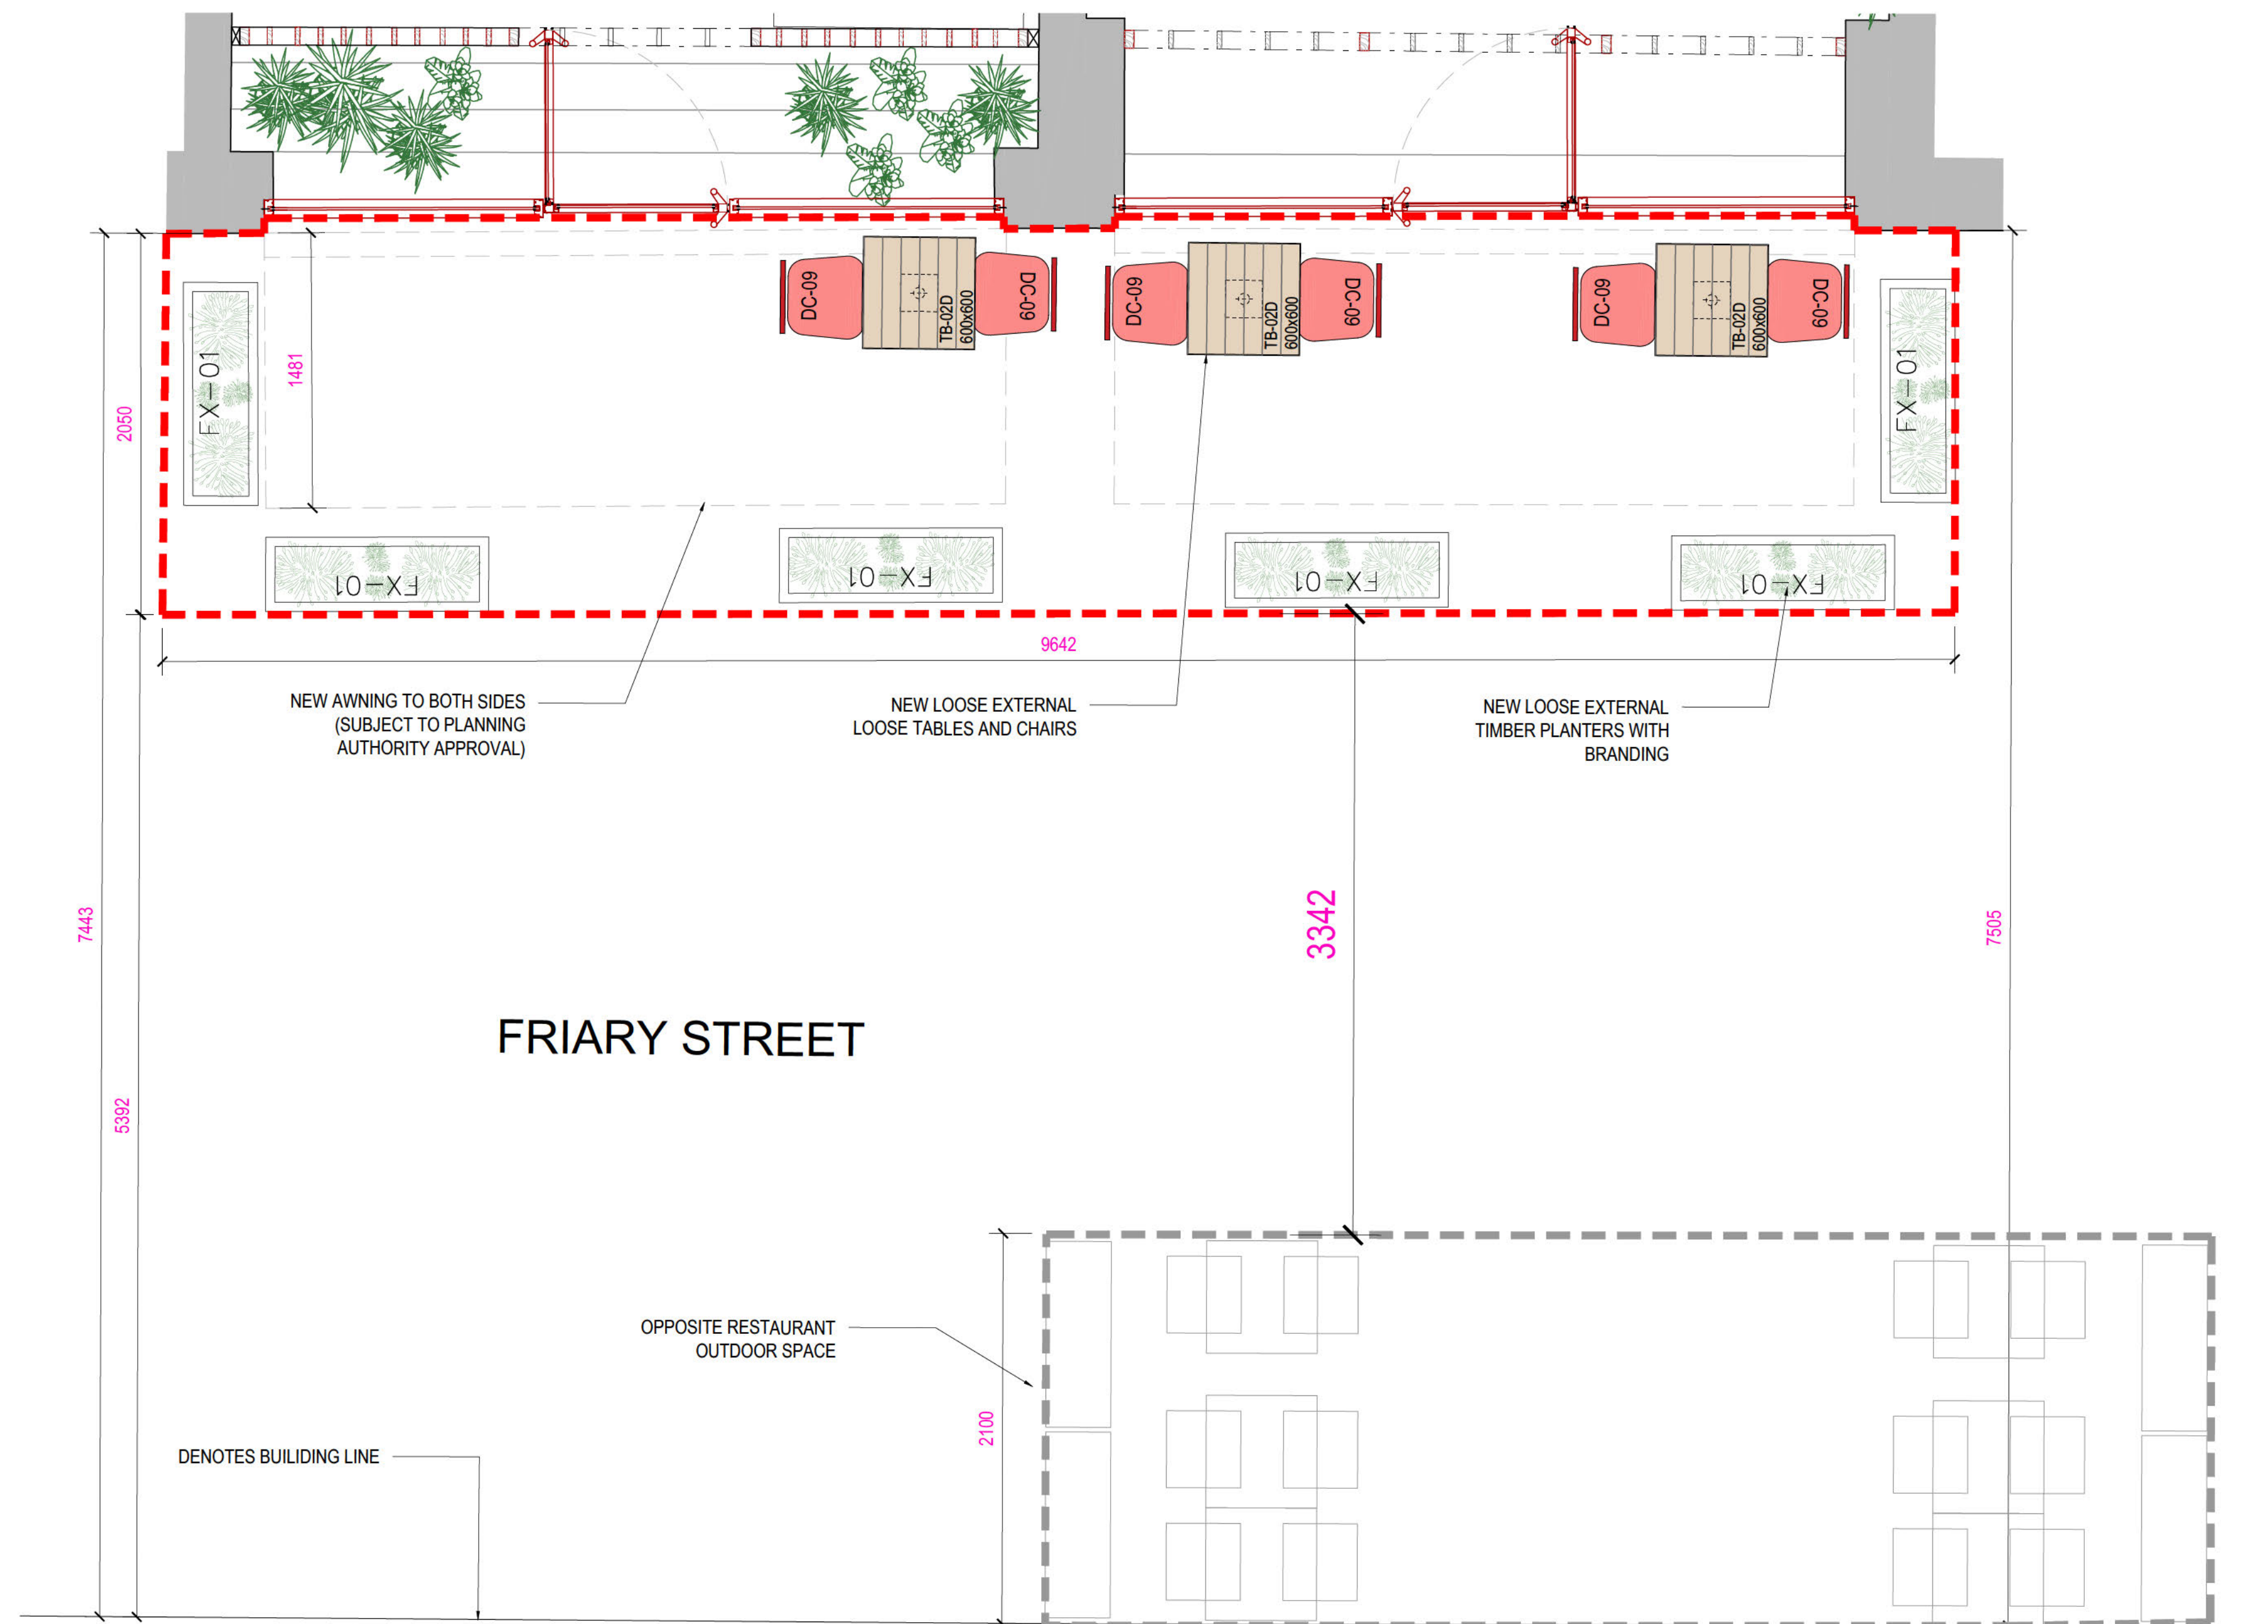

PROPOSED EXTERNAL SEATING PLAN

SCALE 1:25

0 250 500 750 1000 1500 2000mm

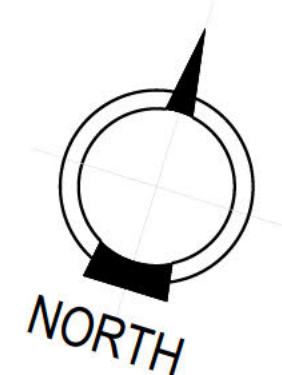


COVERS: 6

ALL FURNITURE LOOSE

PLEASE NOTE

THE QUANTITY OF SEATS (COVERS) SHOULD REMAIN AS SHOWN, EXACT FURNITURE & PLANTER SPECIFICATIONS & DESIGN MAY BE UPDATED IN THE FUTURE AT THE DISCRETION OF THE RESTAURANT.

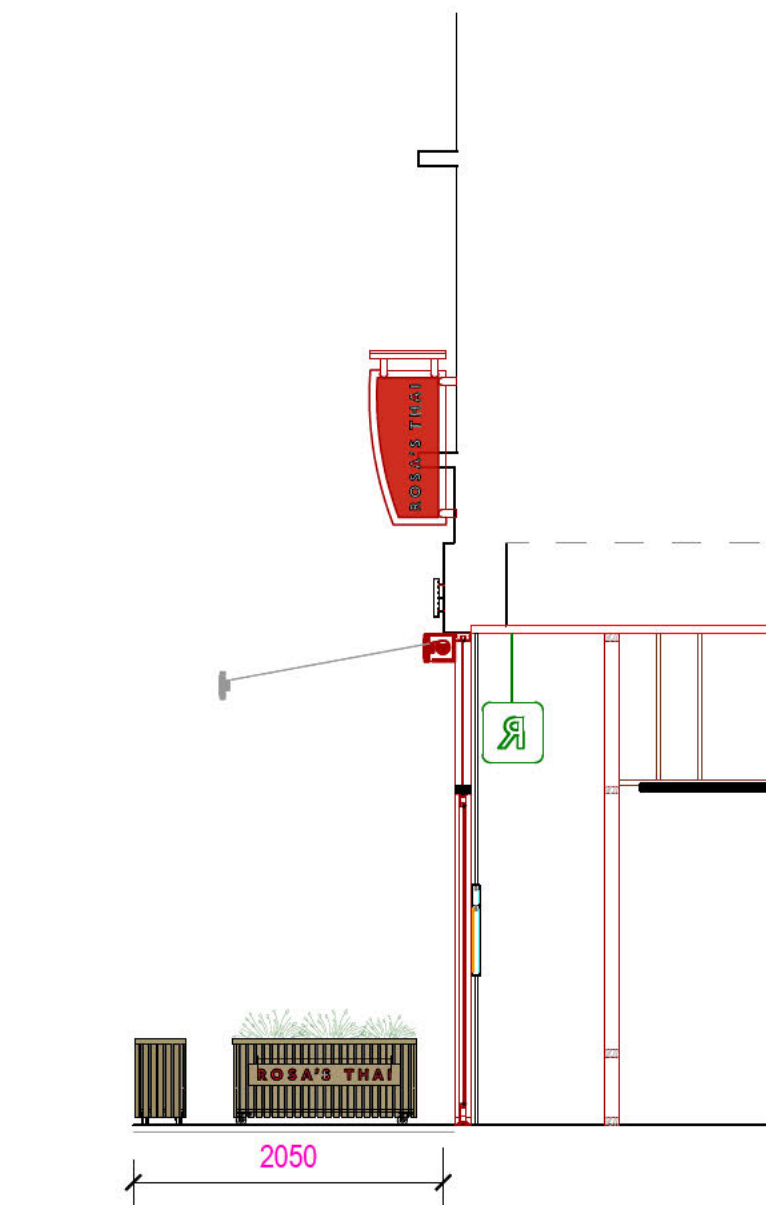


SHOPFRONT SECTION

SCALE 1:50


0 500 1000 1500 2000 3000 4000mm

LICENSING KEY

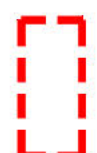 PROPOSED EXTERNAL AREA
INDICATING ALL LICENSABLE
ACTIVITIES

NOTES:

EXACT FURNITURE SPECIFICATIONS MAY
BE UPDATED IN THE FUTURE AT THE
DISCRETION OF THE RESTAURANT

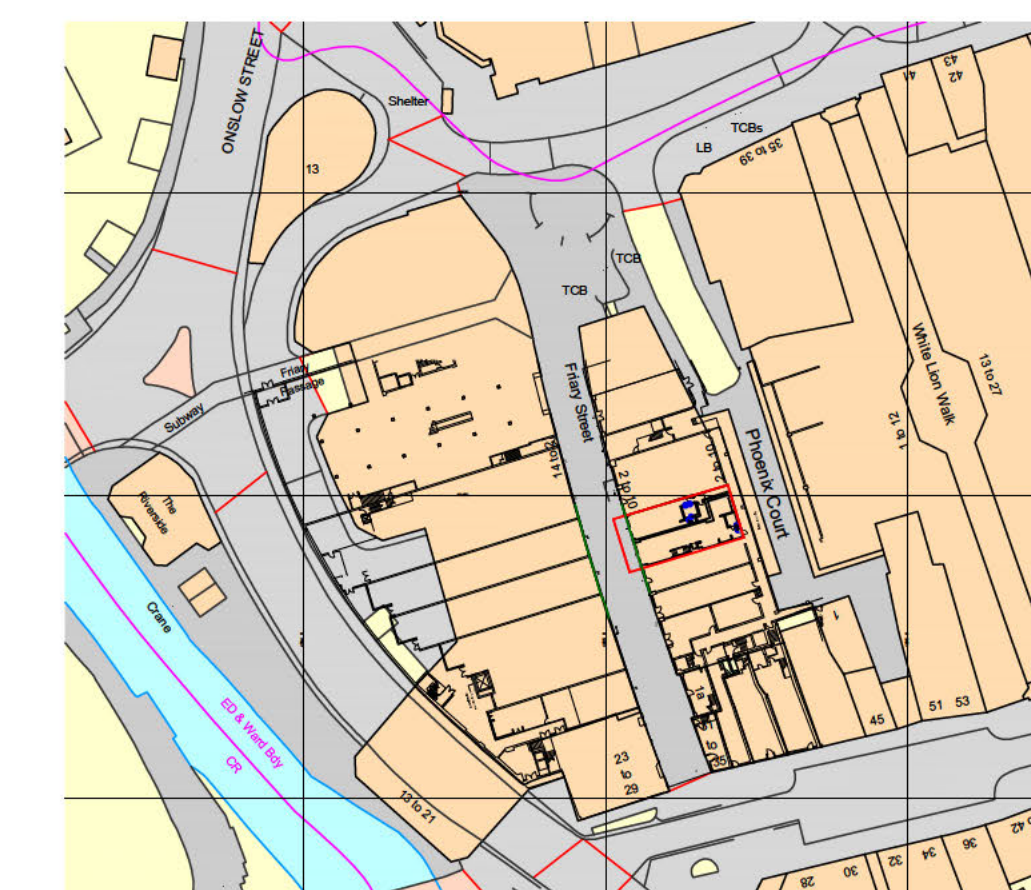

LOCATION PLAN

SCALE 1:1250

0 10 20 30 40 50 100m